
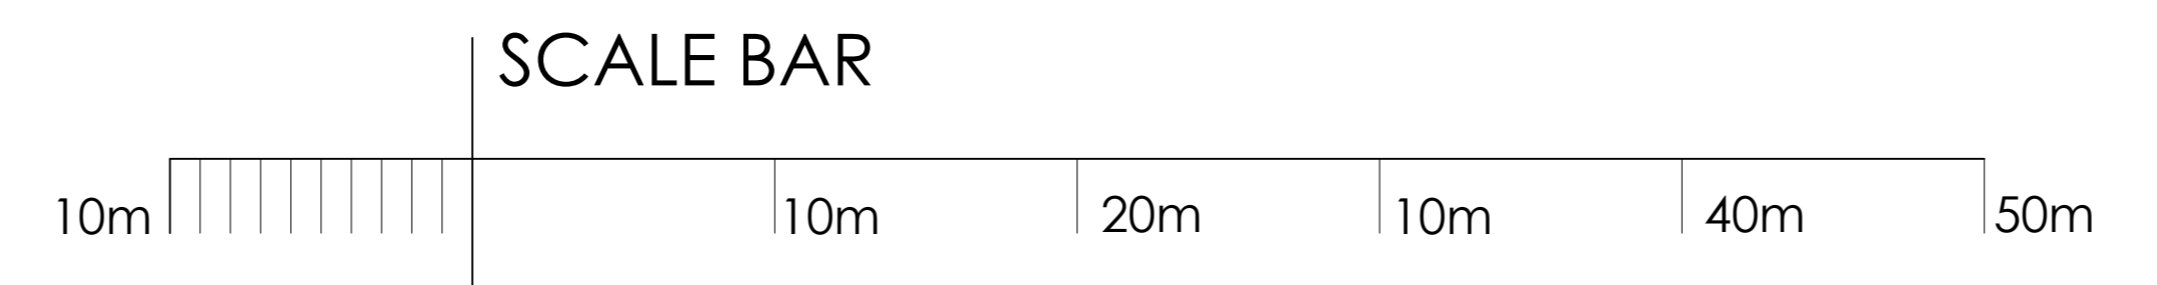


PLANNING ISSUE

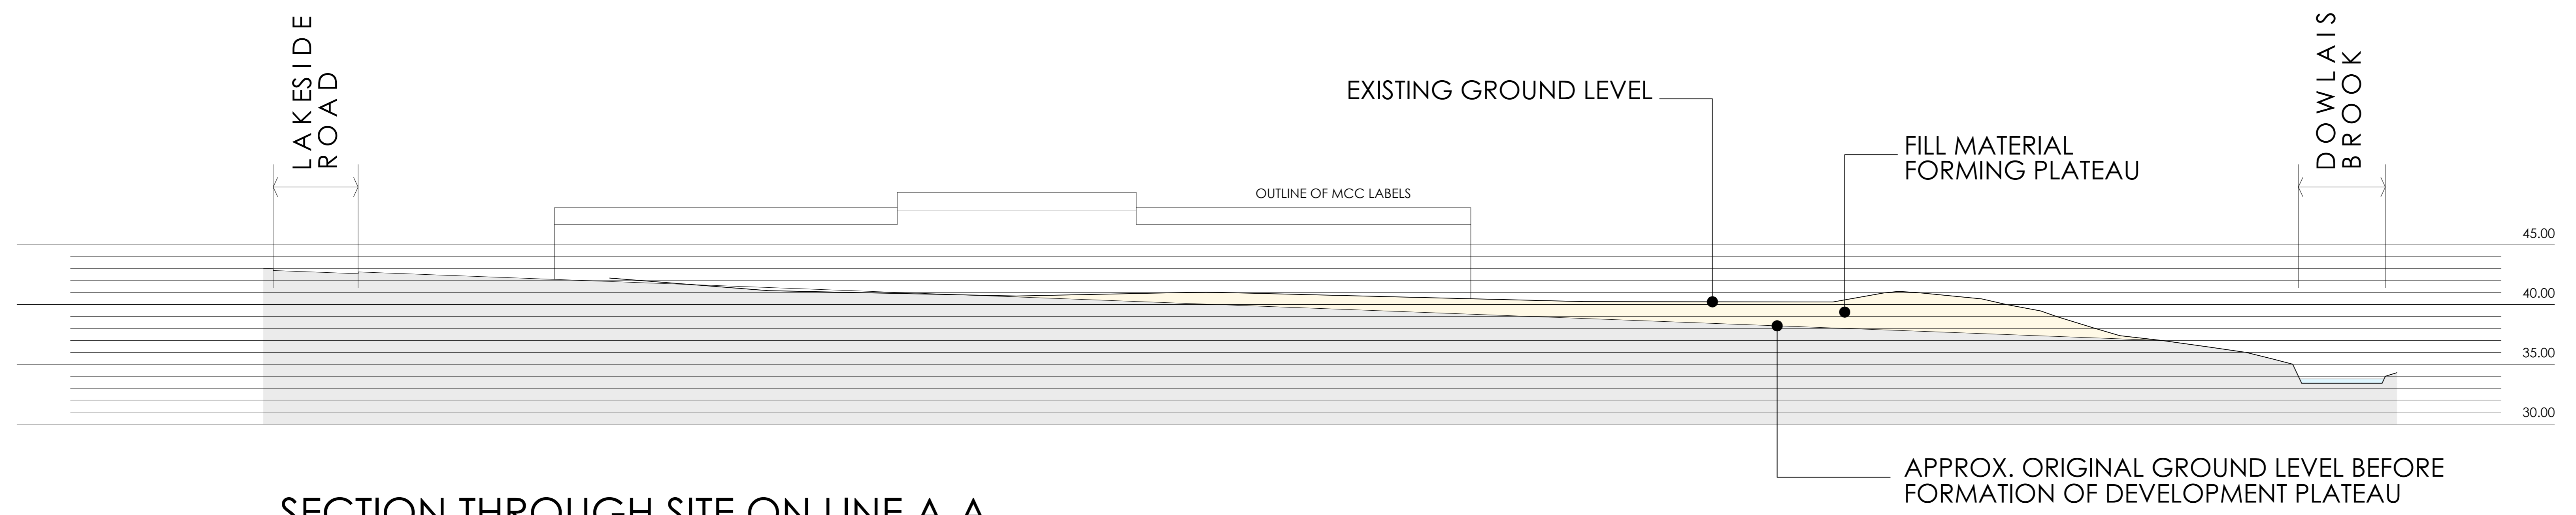

client: OPUS LAND

project: POTENTIAL DEVELOPMENT

site: PLOT C1
LLANTARNAM PARK
CWMBRAN, NP44 3DE

content: SURVEY CONTOURS AND INDICATIVE SECTION SHOWING EXTENT OF FILL TO FORM DEVELOPMENT PLATEAU

MAY 2024

1:250 @ A0

ALL DIMENSIONS TO BE CHECKED ON SITE DO NOT SCALE

GARRETT | McKEE
ARCHITECTS

RILEY HOUSE
RILEY ROAD
MARLOW
BUCKINGHAMSHIRE
SL7 2PH
T 01628 907000

orig.no: 2540/PL202 revision: