




ELEVATION FACING PIZZA PARLOUR UNIT

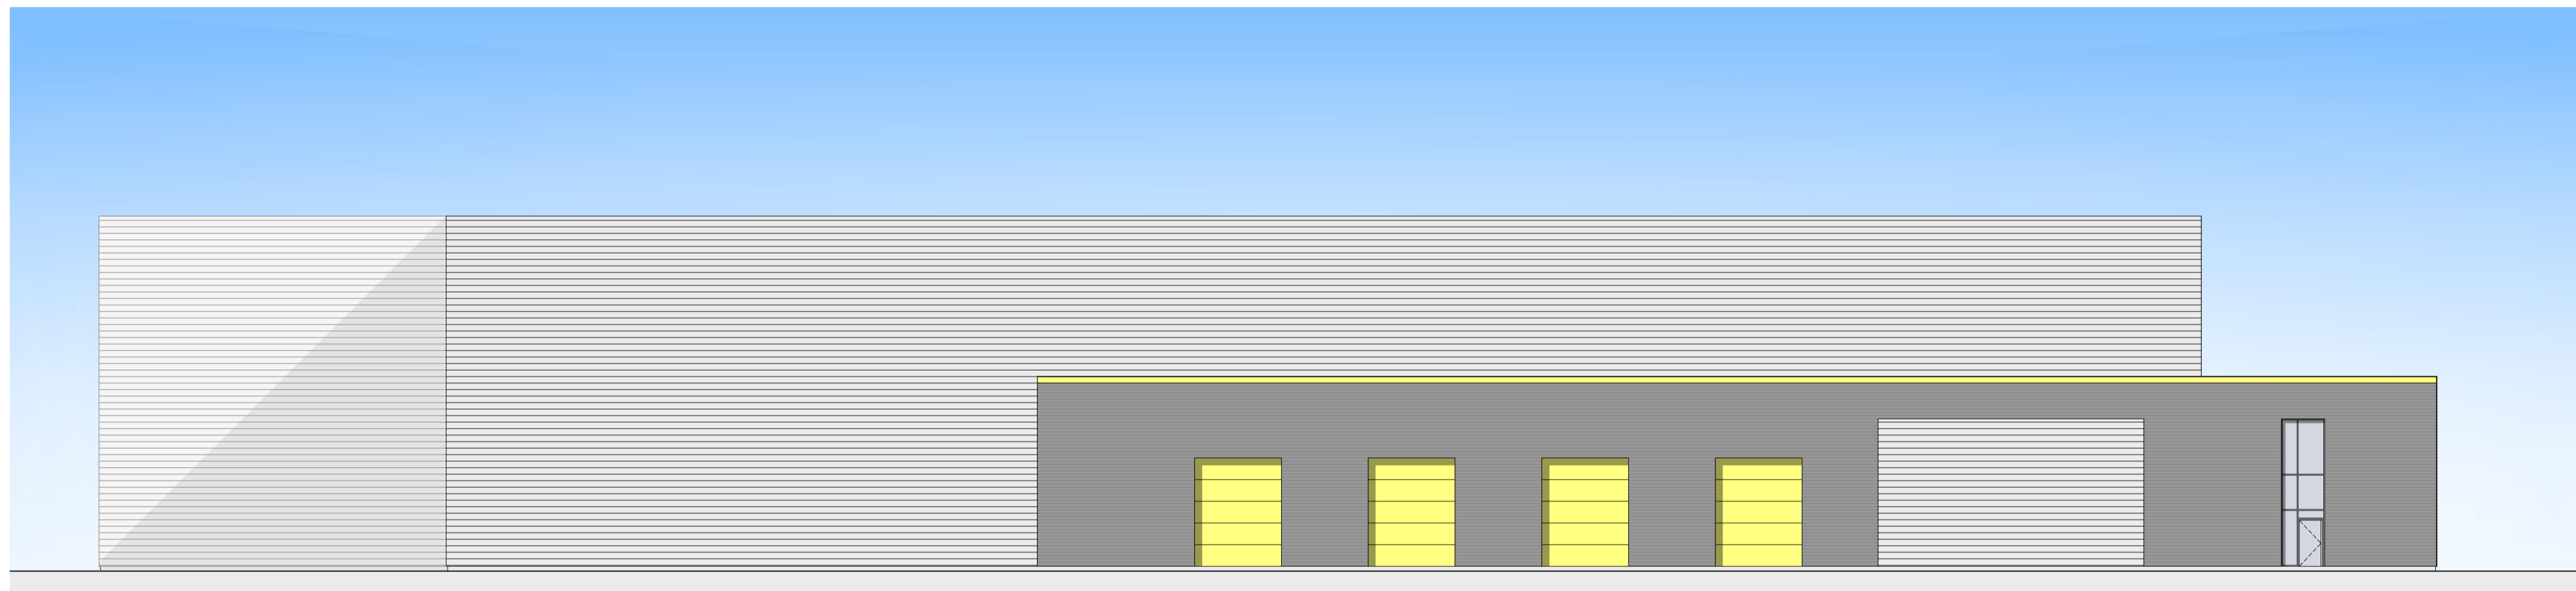

ELEVATION FACING SERVICE YARD

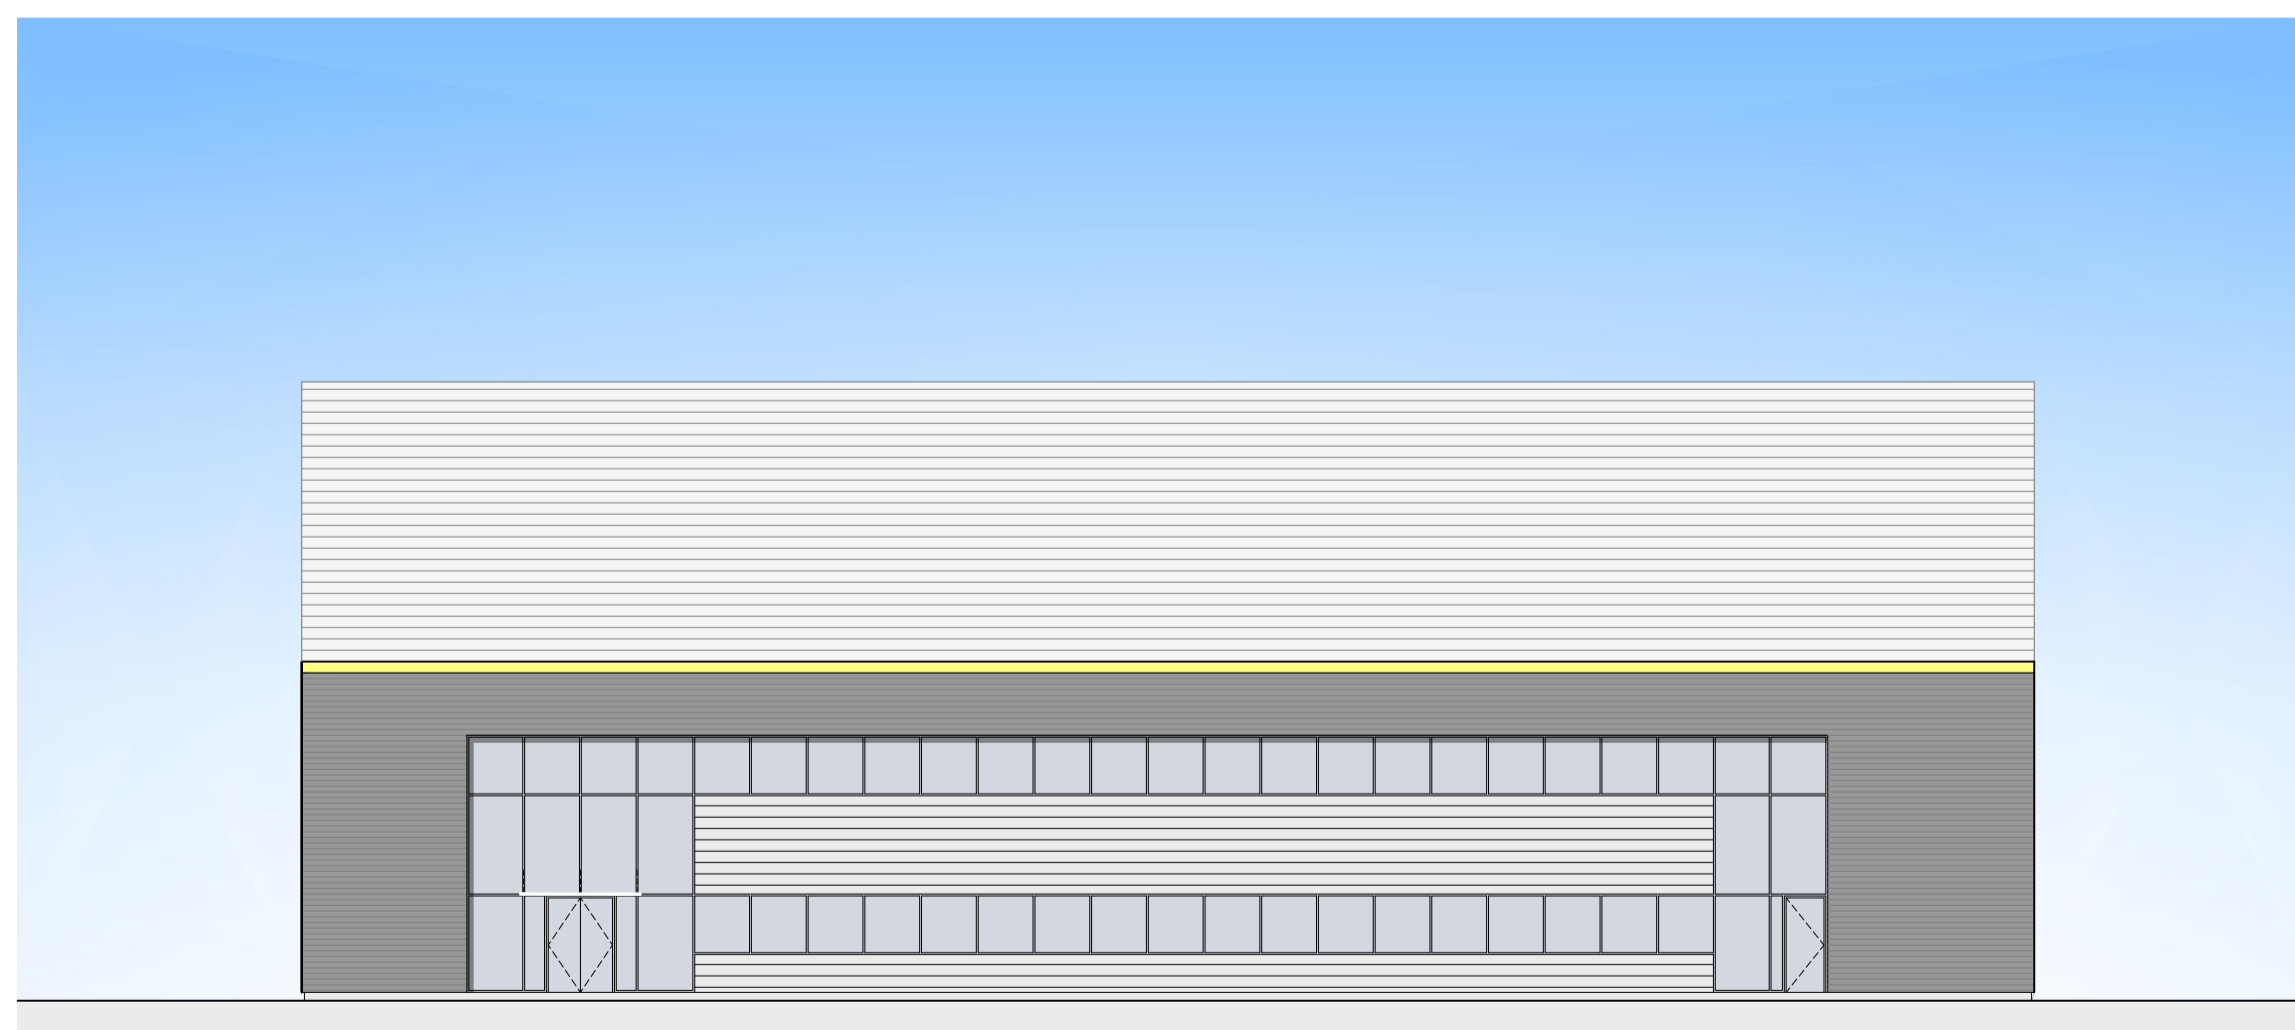

ELEVATION FACING LAKESIDE ROAD

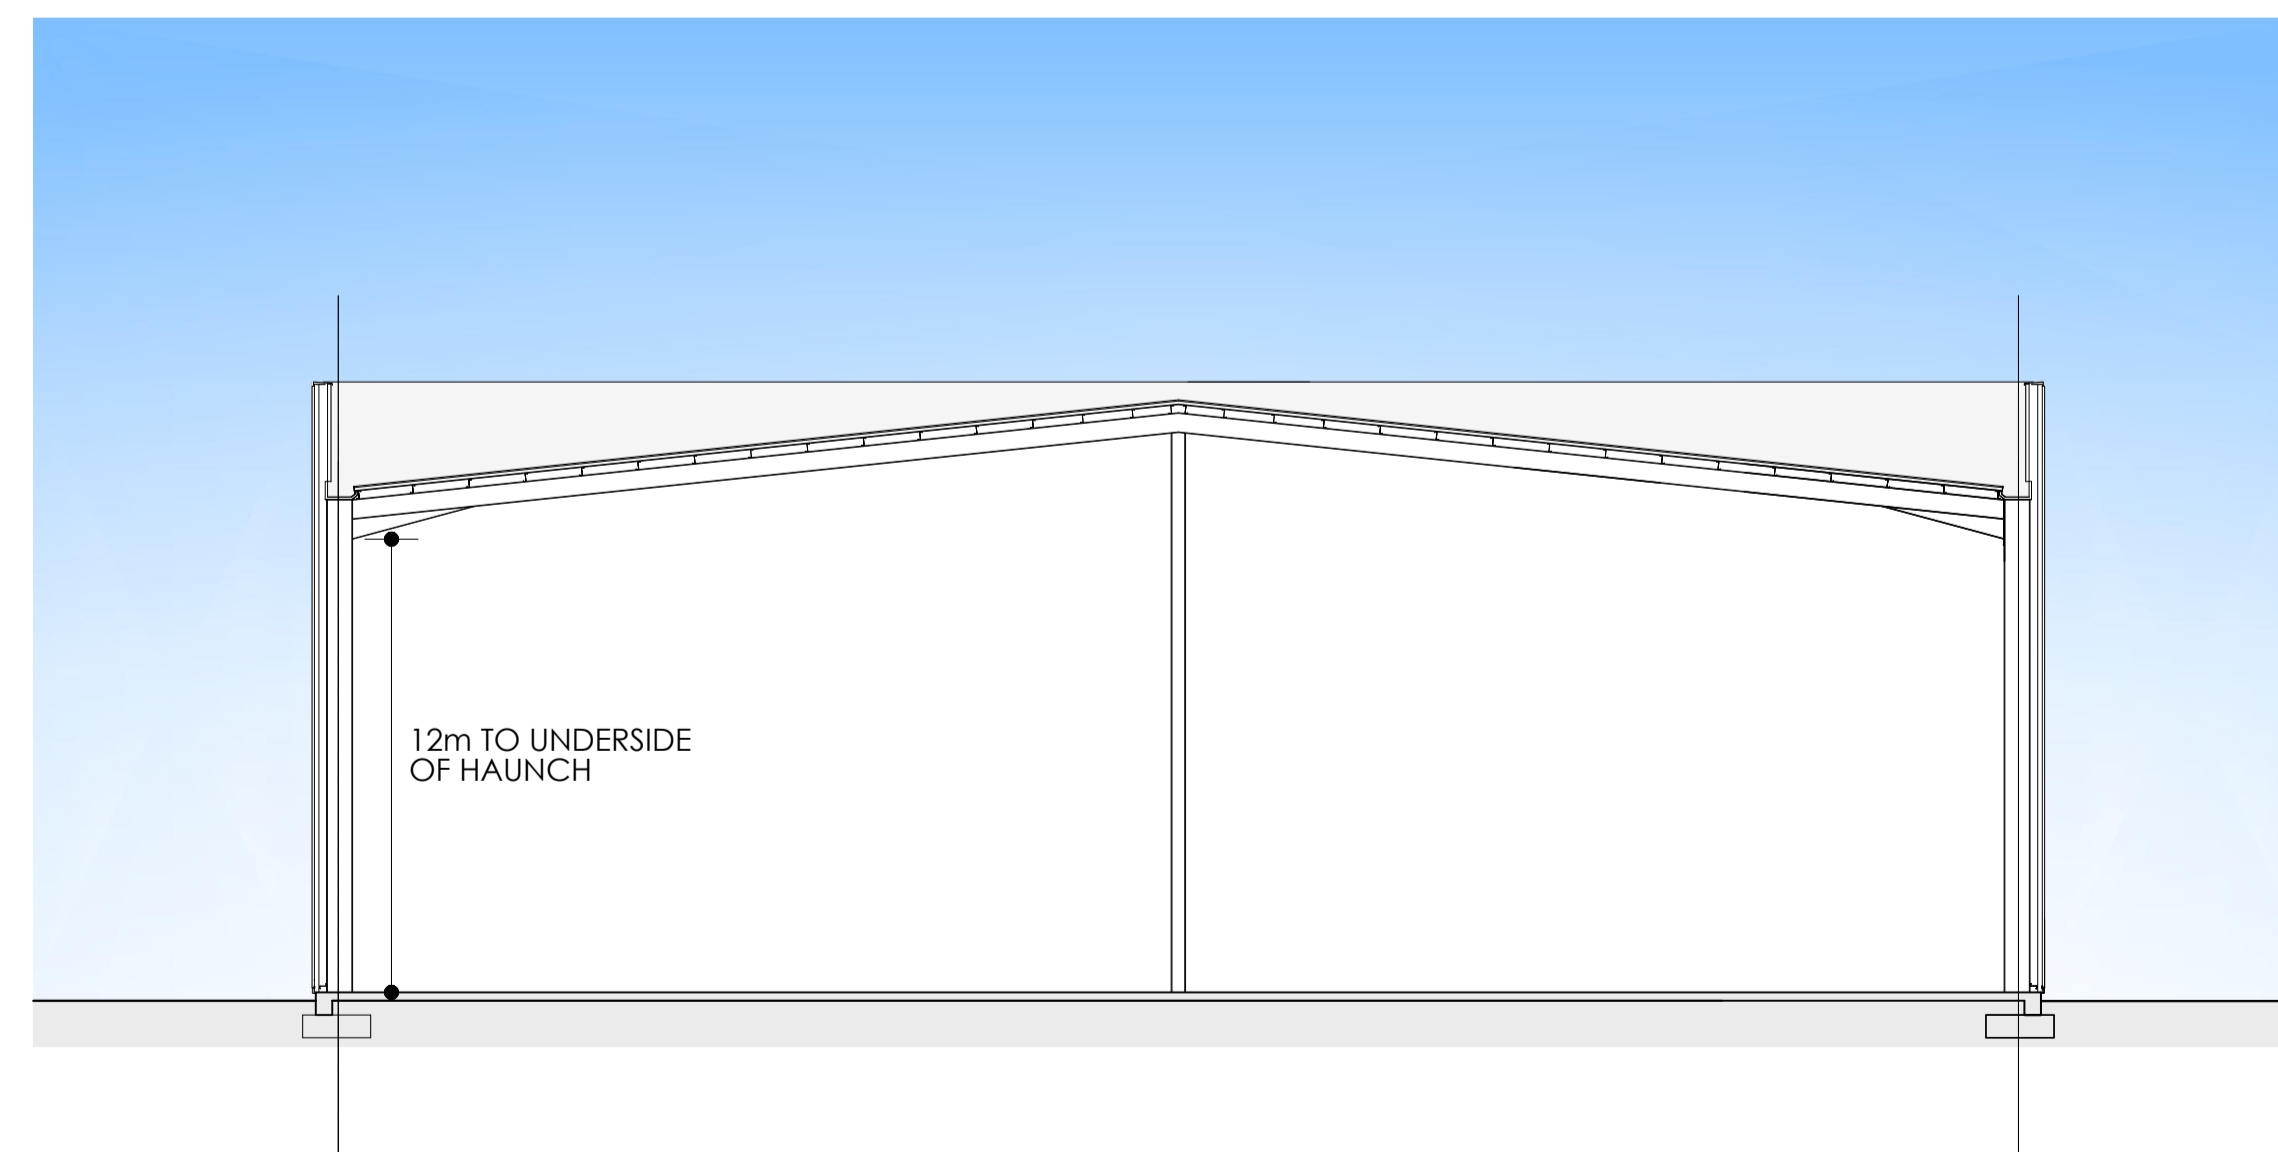

PLANNING ISSUE

client :
 OPUS LAND

project :
 POTENTIAL DEVELOPMENT

site :
 PLOT C1
 LLANTARNAM PARK
 CWMBRAN, NP44 3DE

content :
 SITE PLAN SHOWING POSSIBLE
 SPECULATIVE UNIT
 SKETCH ELEVATIONS & SECTION

MAY 2024

1:200 @ A1

ALL DIMENSIONS TO BE CHECKED ON SITE DO NOT SCALE

GARRETT | MCKEE
 ARCHITECTS

RILEY HOUSE
 RILEY ROAD
 MARLOW
 BUCKINGHAMSHIRE
 SL7 2PH
 T 01628 907000

alg.no : 2540/PL206 revision :